

Start Here
Tie to Existing for Fill/Flush Testing



RMF ENGINEERING, INC.
8081 ARCO CORPORATE DRIVE
SUITE 300
RALEIGH, NC 27617
P: 919-941-9876 F: 919-941-9957




FOUNDED 1891

REV	DESCRIPTION	DATE

CONSTRUCTION DOCUMENTS

THIS DRAWING AND ALL CONTENTS THEREIN IS THE PROPERTY OF RMF ENGINEERING, INC. THIS DRAWING MAY NOT BE REPRODUCED OR TRANSMITTED IN ANY FORM OR BY ANY MEANS, ELECTRONIC OR MECHANICAL, WITHOUT THE WRITTEN PERMISSION OF RMF ENGINEERING, INC.

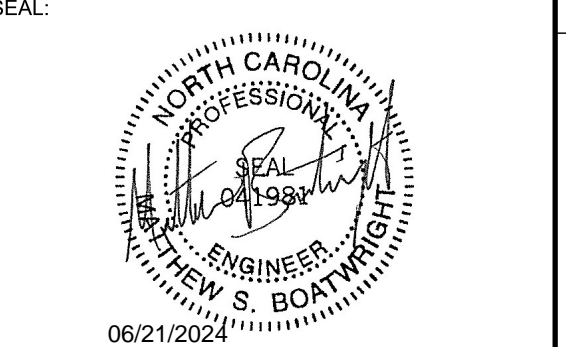


DRAWN BY:	DEB	DATE:	06/21/2024
DESIGNED BY:	DEB	SCALE:	1" = 80'-0"
CHECKED BY:	MSB	RMF JOB NO.:	02220566.A0
PROJ. MGR.:	MSB	SCO #:	22-25470-01-E

INFRASTRUCTURE UPGRADES, PH1 AND PH2 - UTILITY DESIGN PACKAGE 1

OVERALL WATER DISTRIBUTION PLAN

DRAWING NUMBER:
C-250-E

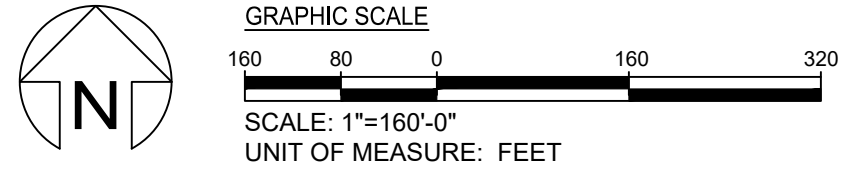

P:\NC22\0220566\01\Drawings\E-DIST\C-250-E.dwg