


GENERAL NOTE:
 1. THIS SHEET IS PROVIDED FOR GENERAL REFERENCE ONLY. REFER TO CIVIL AND ELECTRICAL DRAWINGS FOR ALL DEMOLITION AND NEW WORK SCOPE.

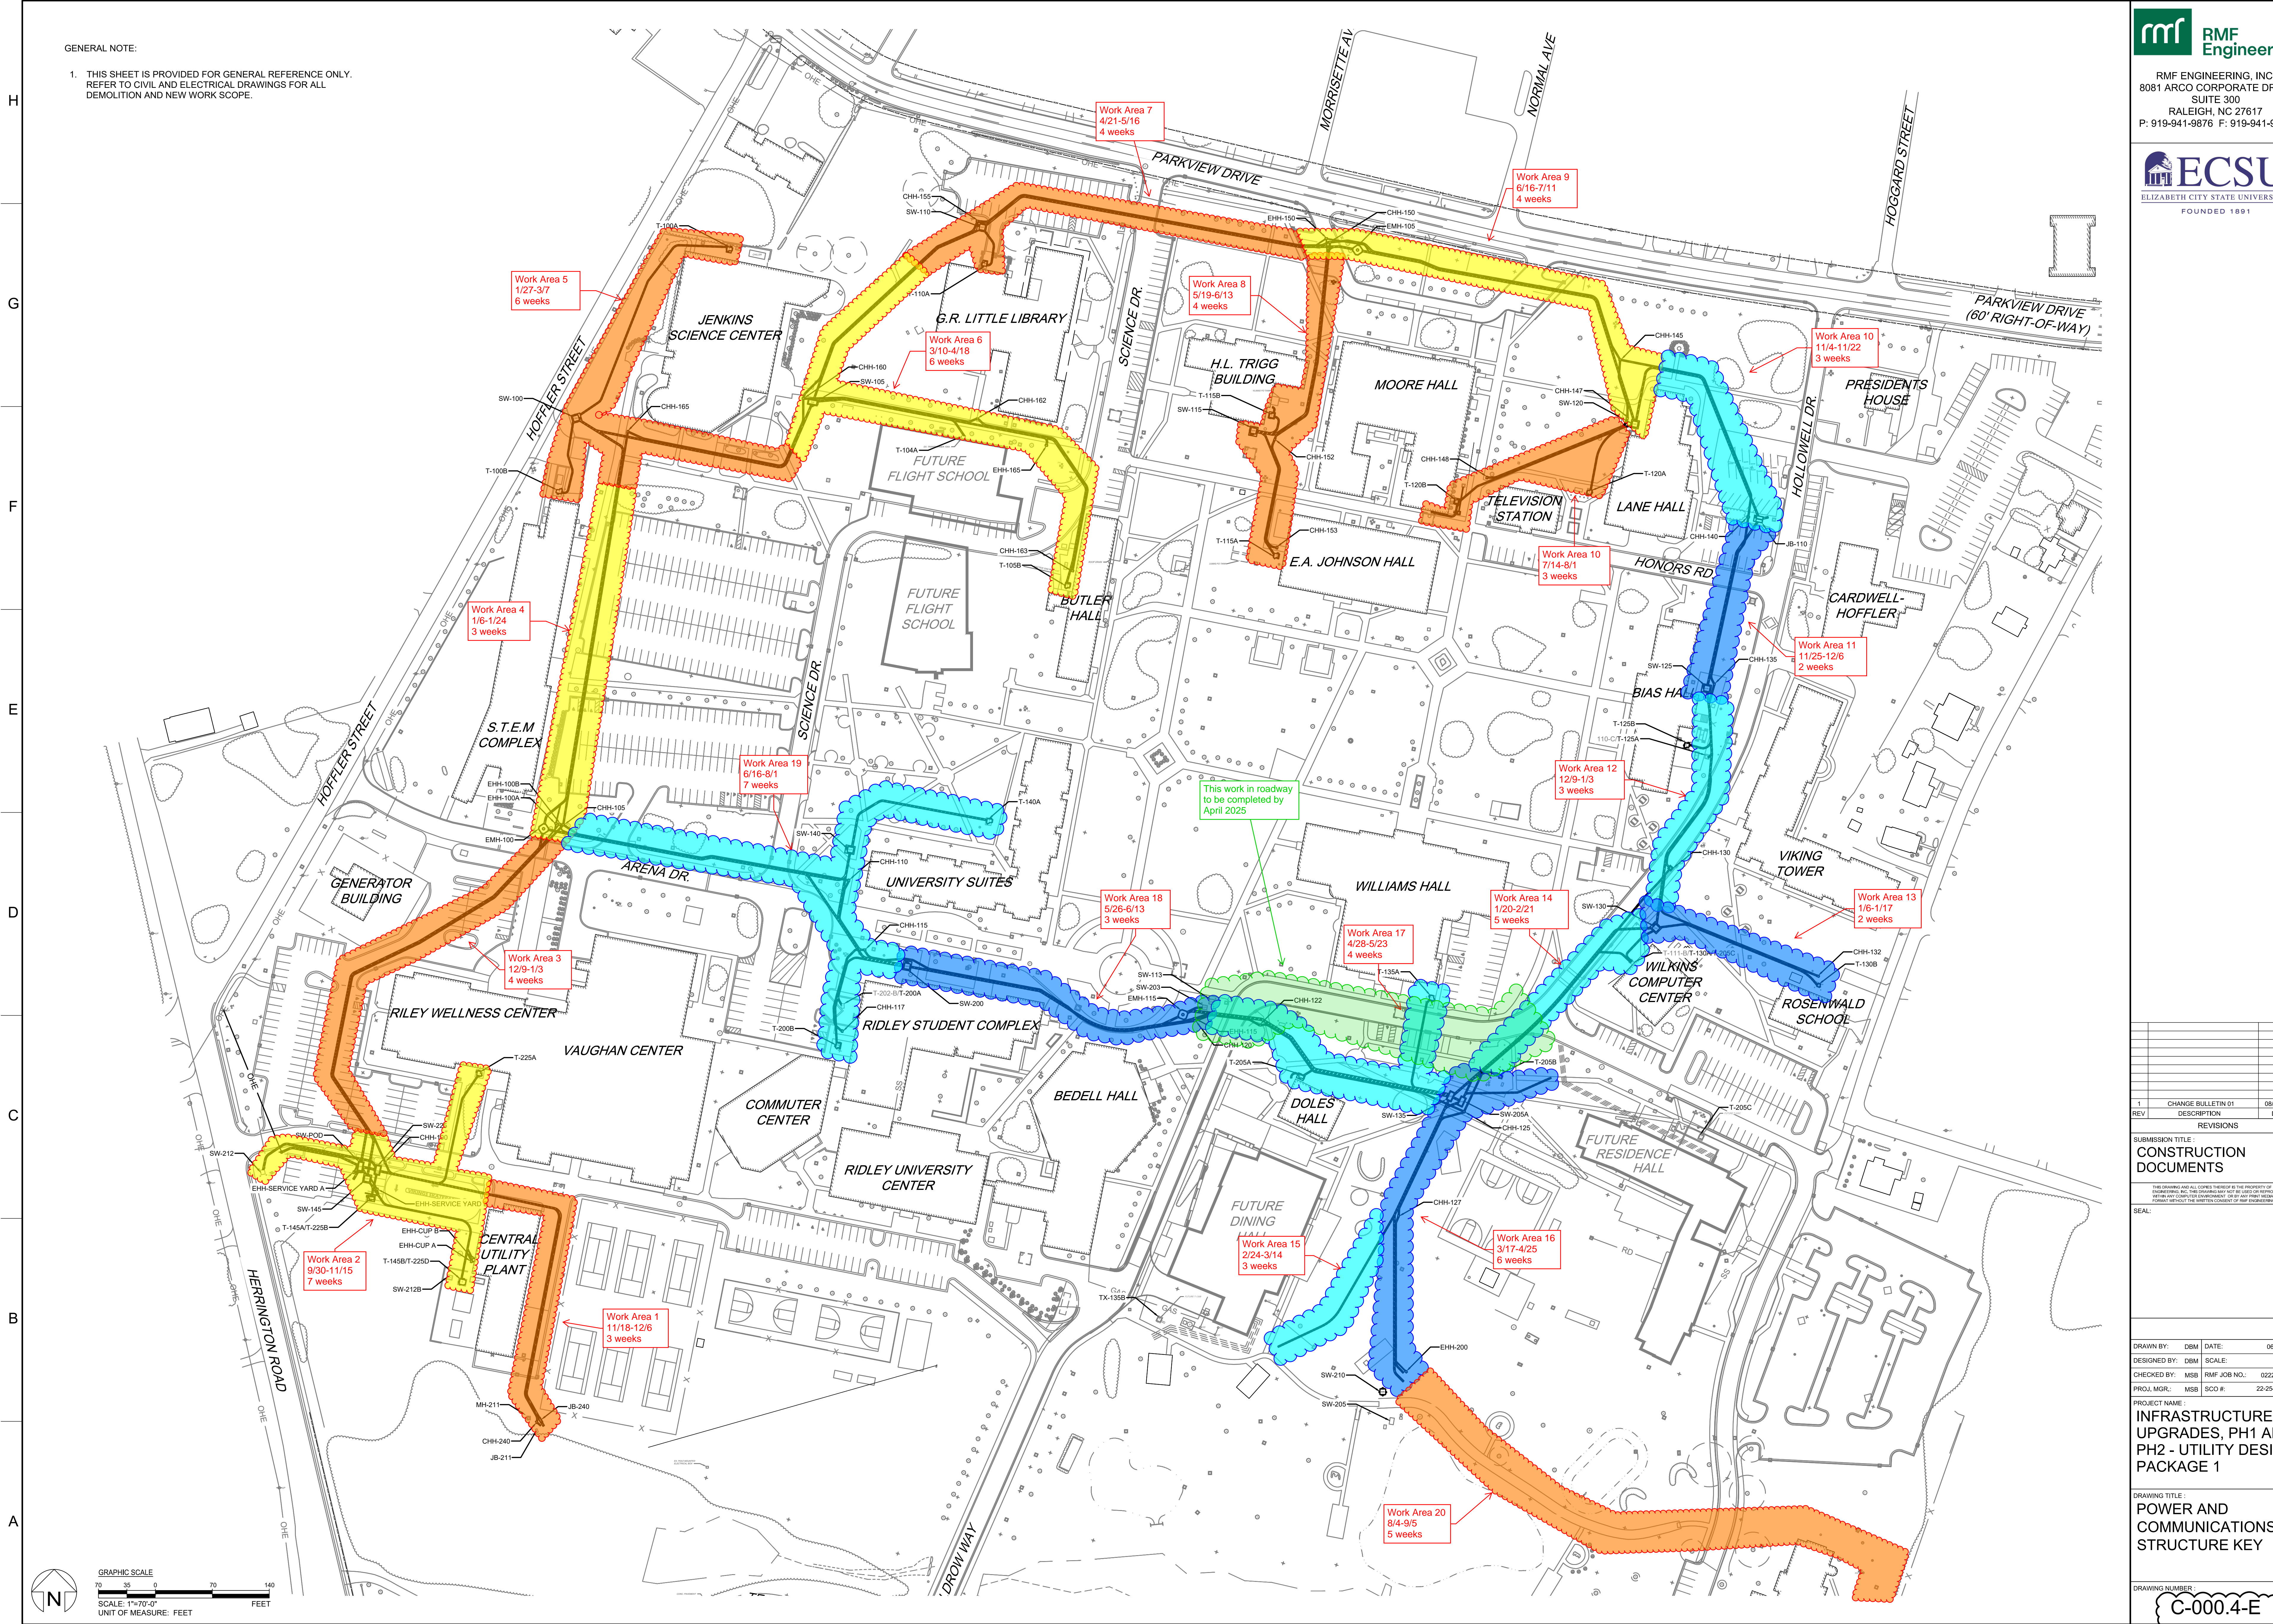

REV	DESCRIPTION	DATE
1	CHANGE BULLETIN 01	08/09/2024


SUBMISSION TITLE:
CONSTRUCTION DOCUMENTS

DRAWN BY:	DEM	DATE:	06/21/2024
DESIGNED BY:	DEM	SCALE:	1" = 70'
CHECKED BY:	MSB	RMF JOB NO.:	02220566.A0
PROJ. MGR.:	MSB	SCO #:	22-25470-01-E

PROJECT NAME:
INFRASTRUCTURE UPGRADES, PH1 AND PH2 - UTILITY DESIGN PACKAGE 1

DRAWING TITLE:
POWER AND COMMUNICATIONS STRUCTURE KEY

DRAWING NUMBER:
C-000.4-E

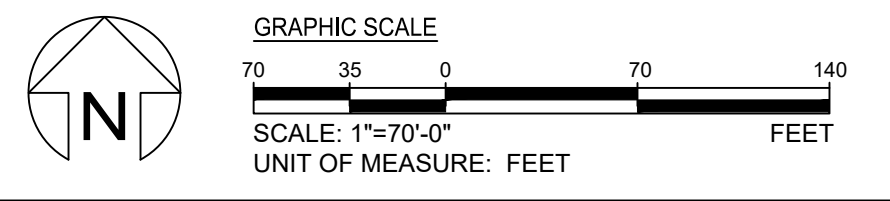

P:\NC22\02220566\01\Drawings\ESTC-000.4.dwg