


MASTER PLAN STUDY
PROPOSED UTILITIES-WATER & ELECTRICAL DISTRIBUTIONS
FOR STAGE 3-(2000 STUDENTS)

ELIZABETH CITY STATE COLLEGE


AT
ELIZABETH CITY, NORTH CAROLINA

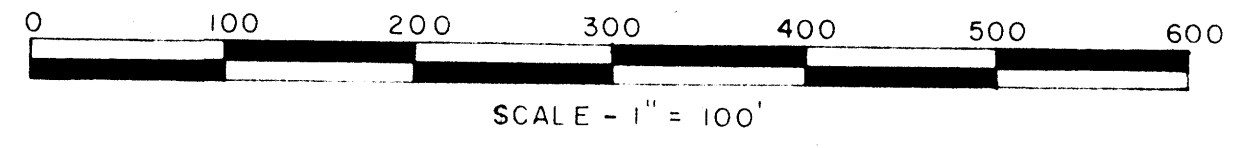

EDWARDS, DOVE, PARKER & ASSOCIATES
ARCHITECTS & ENGINEERS
ROCKY MOUNT, NORTH CAROLINA

JAMES B. GODWIN & ASSOCIATES
LANDSCAPE ARCHITECTS-PLANNING CONSULTANTS
RALEIGH, NORTH CAROLINA

FEBRUARY 27, 1965
COMM. NO. 438

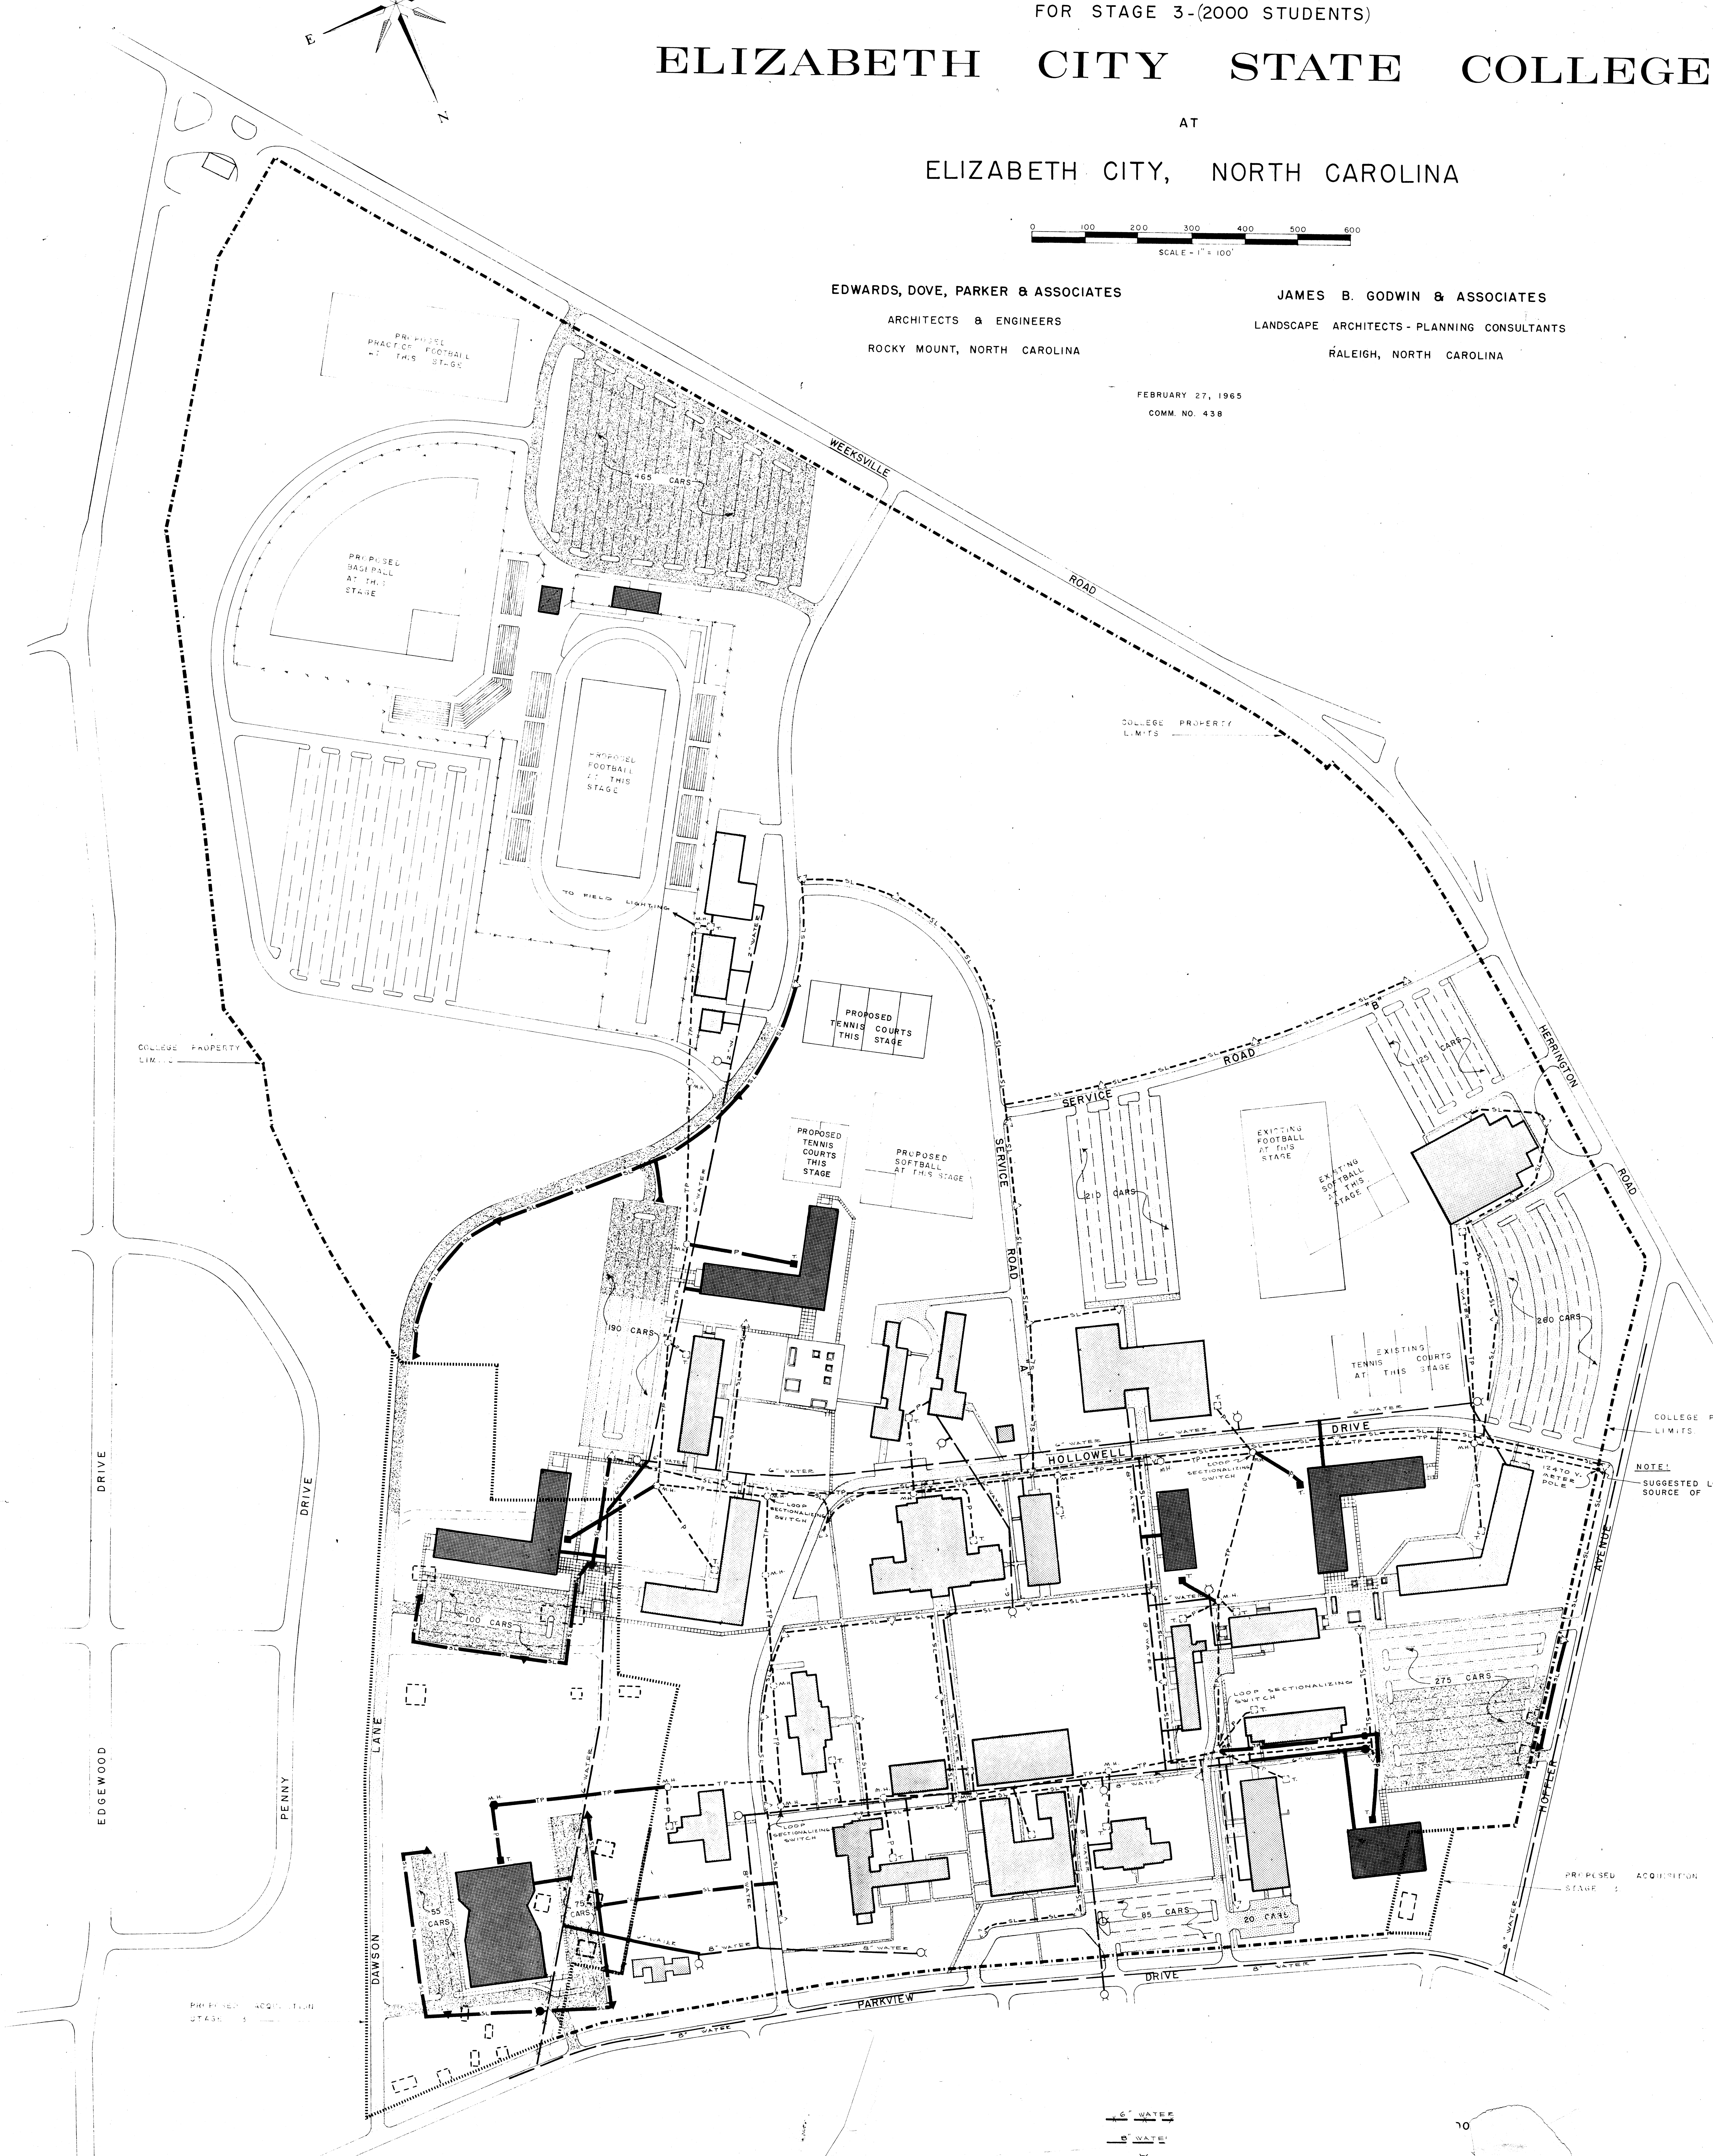

NOTE:
UNDERGROUND TELEPHONE
TO BUILDING NOT SH

NOTE:
EXISTING ABOVE GROUND

